



ALUMINUM ENTRANCE DOOR WITH FRAMING
 NARROW STILE COMMERCIAL ENTRANCE DOOR
 (DOUBLE ACTING)

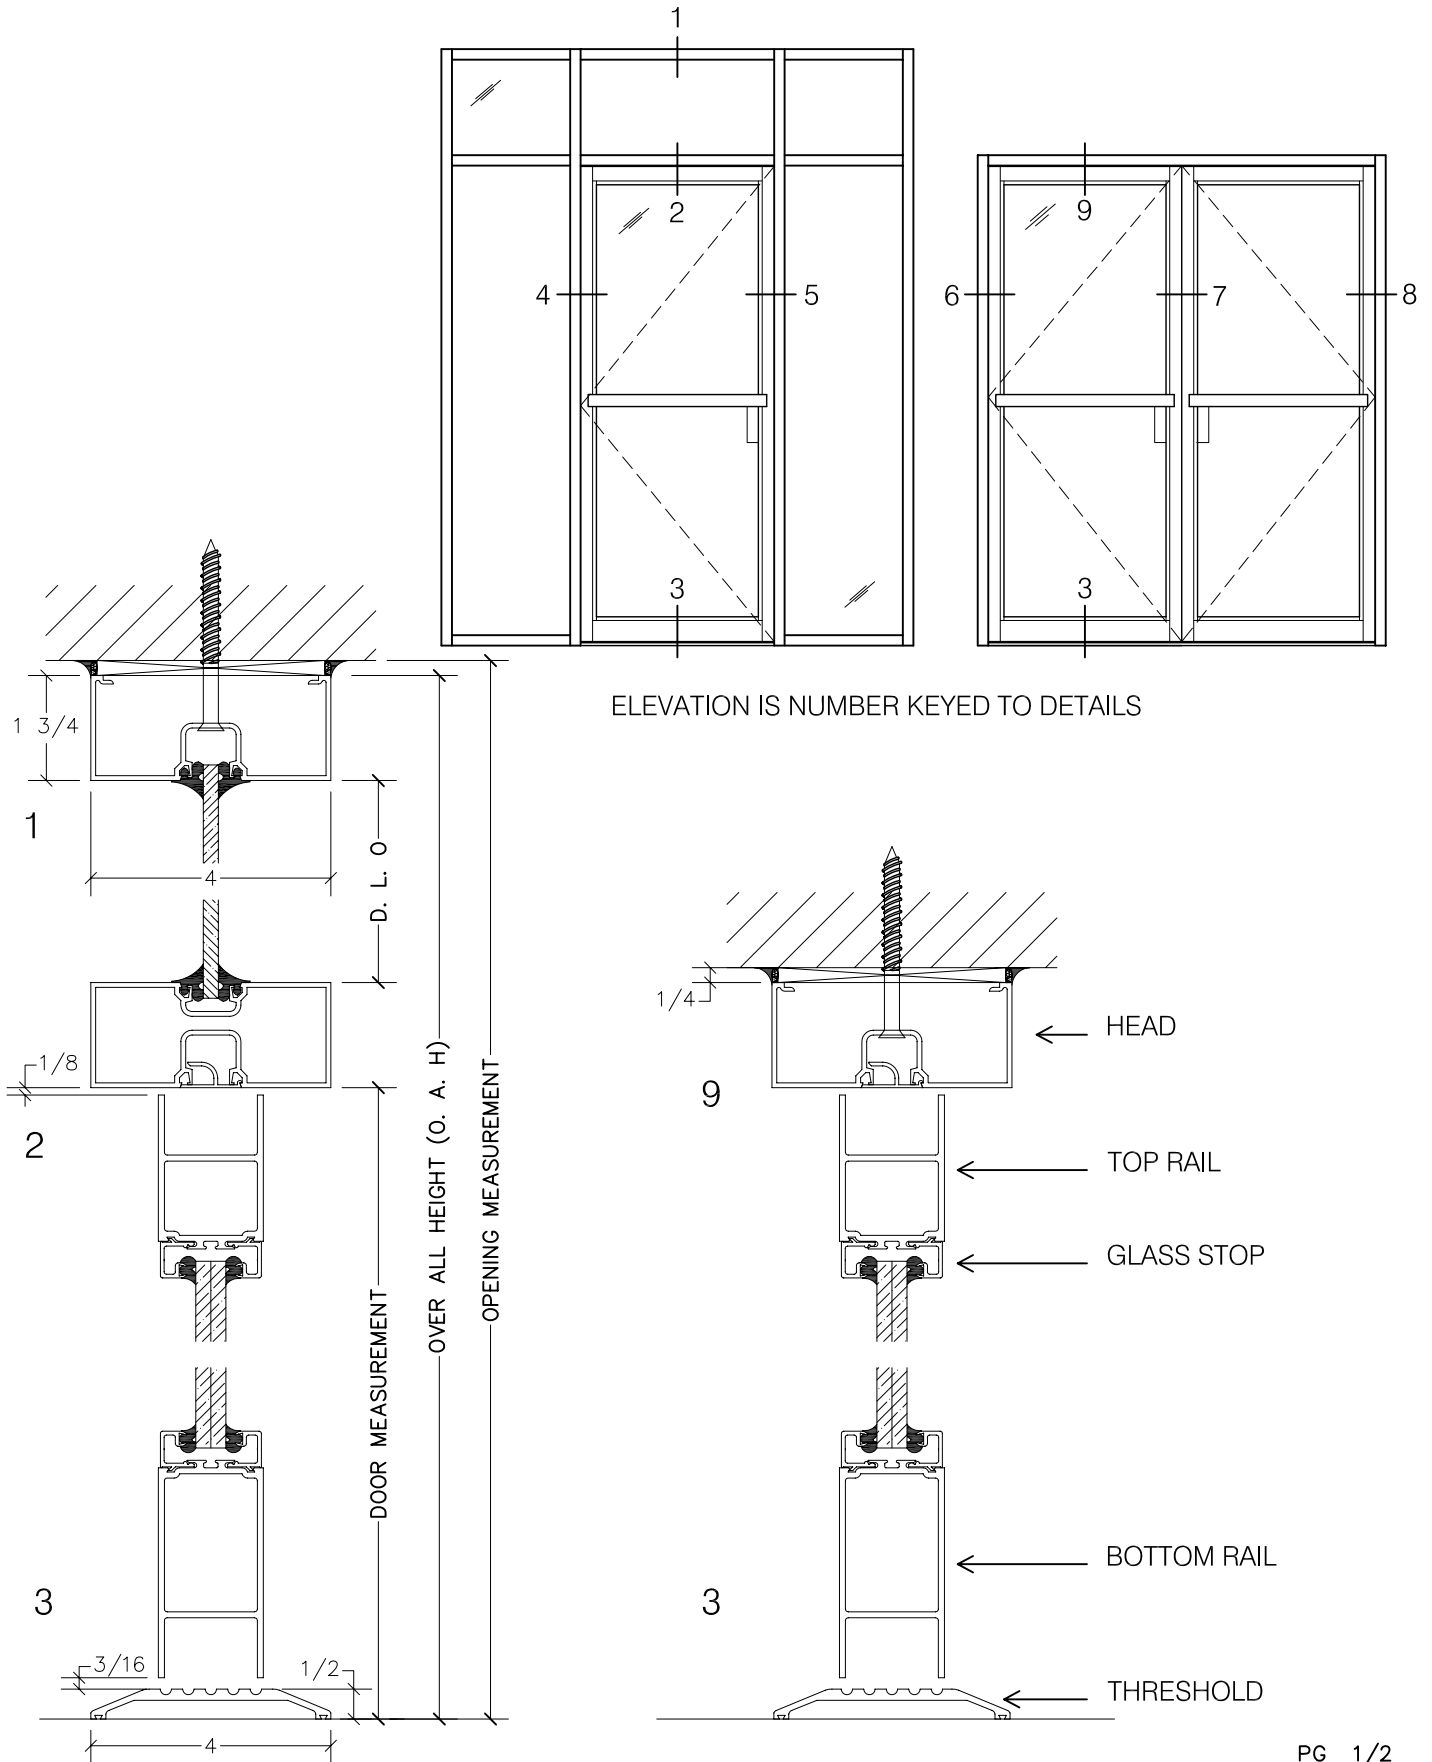

ALUMINUM ENTRANCE DOOR WITH FRAMING

NARROW STILE COMMERCIAL ENTRANCE DOOR (DOUBLE ACTING)

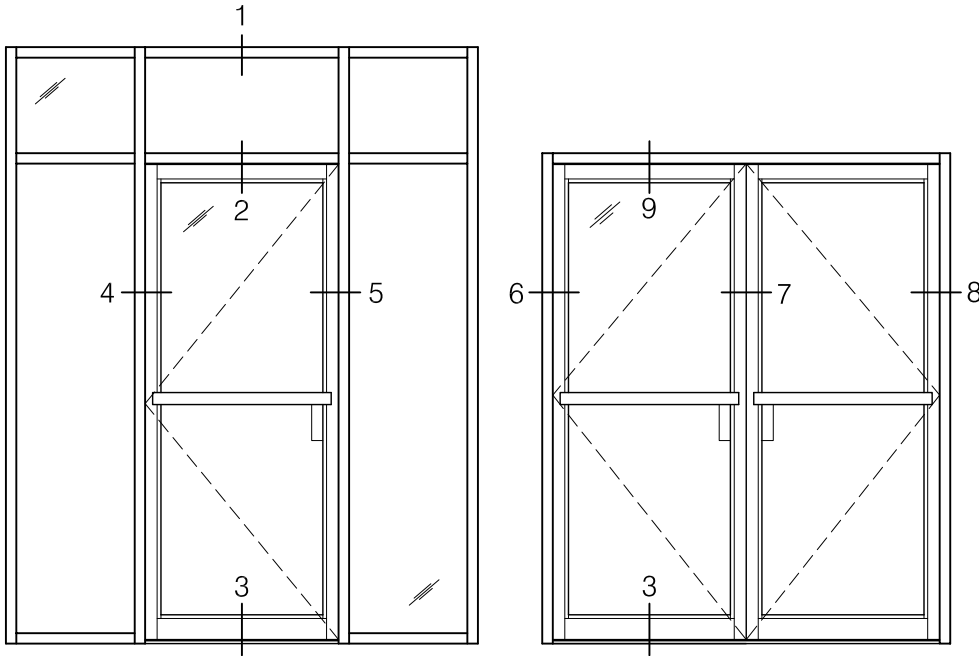

ELEVATION IS NUMBER KEYED TO DETAILS

